


W11

TOPAKUSTIK WALL PANEL 200MM Z-CLIP SYSTEM PLAN

3" = 1'

REV. A 09/26/03

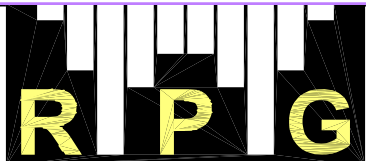

Title: TOPAKUSTIK WALL PANEL 200MM SYSTEM Z-CLIP PLAN DETAIL W11

Comments:

Proj:



Date: 09/11/03

By: TJS

Scale: 1:1

Path: C:\Documents and Settings\tstinson\Desktop\Final Architectural Details 092603\2002\W11 & W12.dwg


RPG DIFFUSOR SYSTEMS, INC.
 651-C Commerce Drive, Upper Marlboro MD 20774
 Phone: 301-249-0044 * Fax: 301-249-3912
 Email: info@rpginc.com

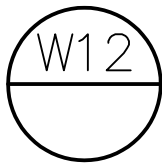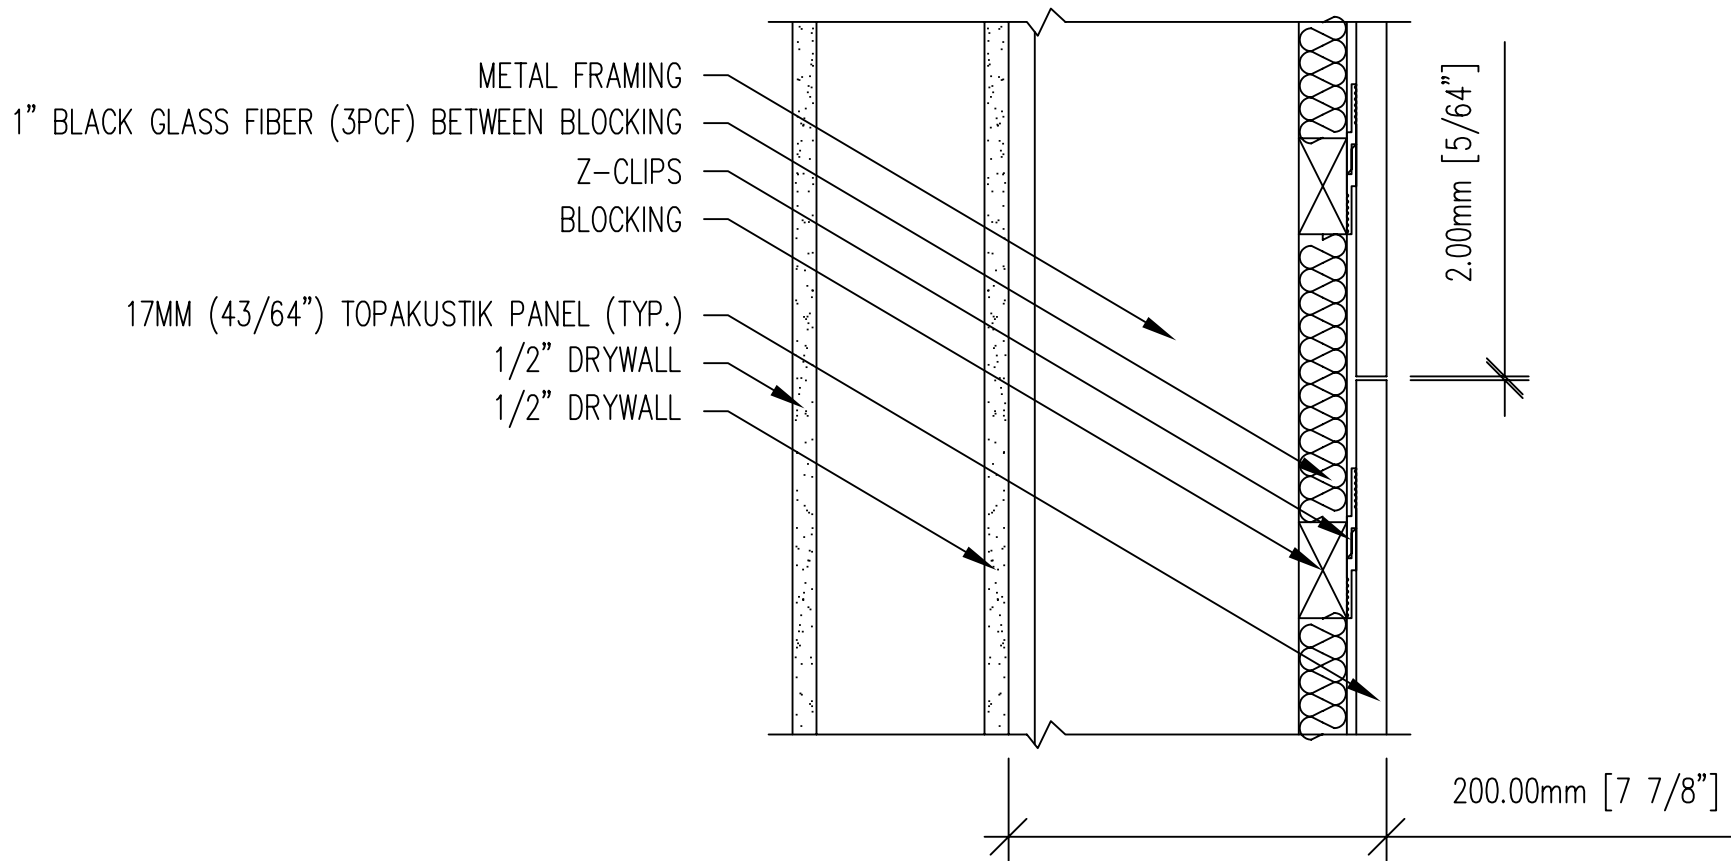

TOPAKUSTIK WALL PANEL 200MM Z-CLIP SYSTEM SECTION

3" = 1'

REV. A 09/26/03

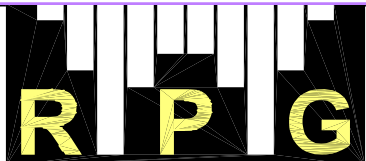

Title: TOPAKUSTIK WALL PANEL 200MM SYSTEM Z-CLIP SECTION DETAIL W12

Comments:

Proj:

Date: 09/11/03

By: TJS

Scale: 1:1

Path: C:\Documents and Settings\tstinson\Desktop\Final Architectural Details 092603\2002\W11 & W12.dwg