

W19

TOPPERFO WALL PANEL 200MM Z-CLIP SYSTEM PLAN

3" = 1'

REV. A 11/07/03



RPG DIFFUSOR SYSTEMS, INC.
 651-C Commerce Drive, Upper Marlboro MD 20774
 Phone: 301-249-0044 * Fax: 301-249-3912
 Email: info@rpginc.com

Title: TOPPERFO WALL PANEL 200MM SYSTEM Z-CLIP PLAN DETAIL W19

Proj:


Date: 11/07/03

By: T.S

Scale: 1:1

Comments:


Path: K:\ENGINEERING\CAD FILES\Product\TOP\Topperfo\Walls\Panels (Modular)\Architectural Details\W19 & W20.dxf

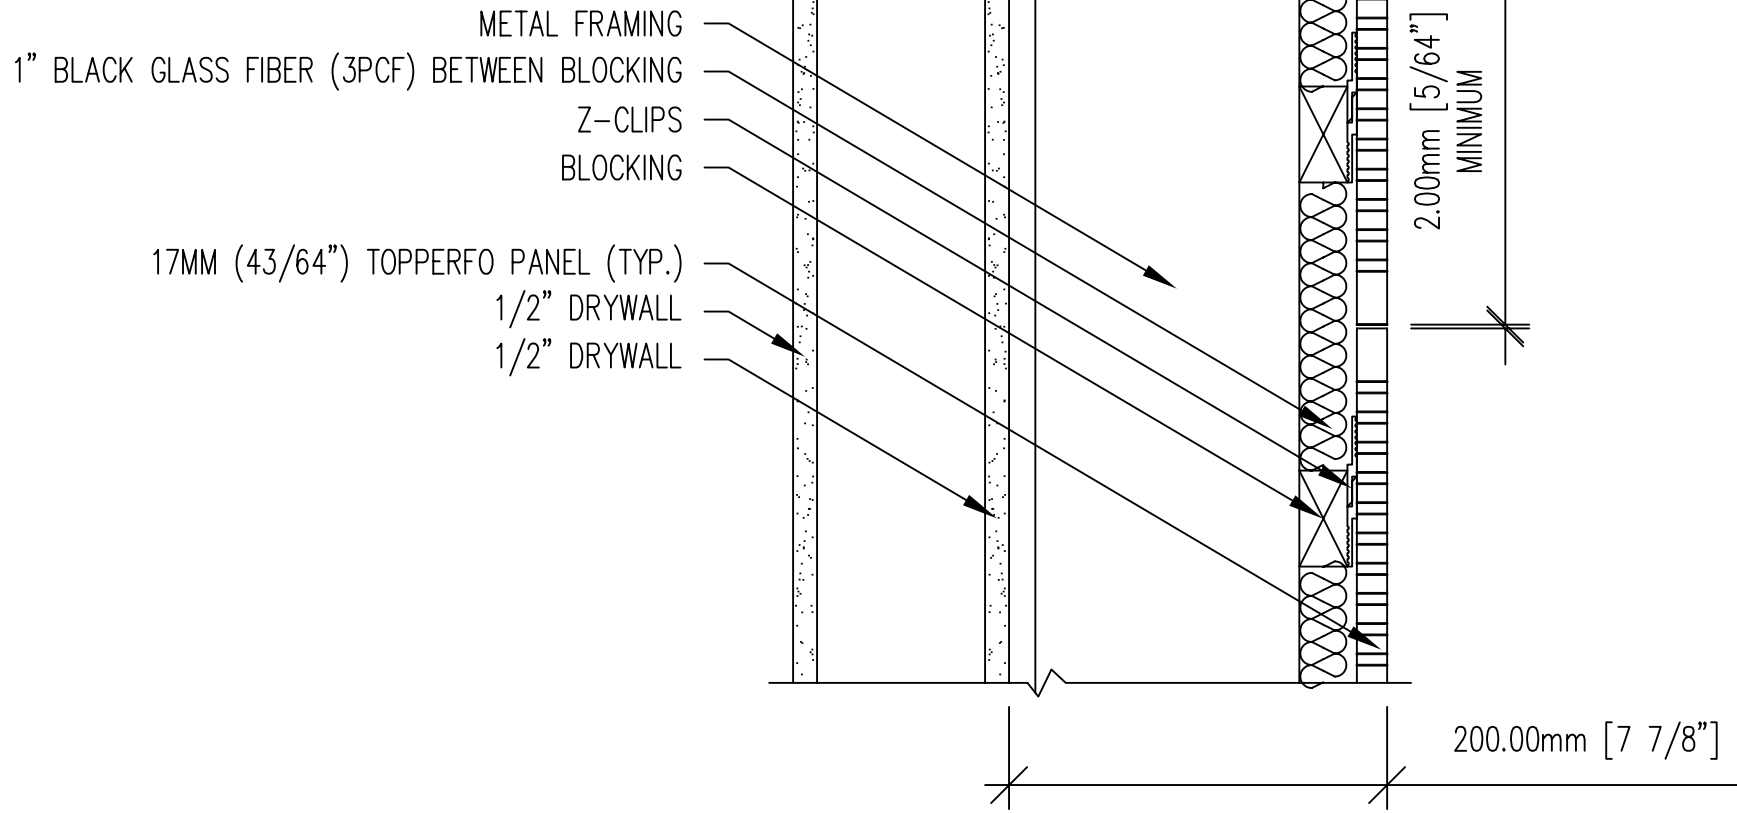

TOPPERFO WALL PANEL 200MM Z-CLIP SYSTEM SECTION

3" = 1'

REV. A 11/07/03

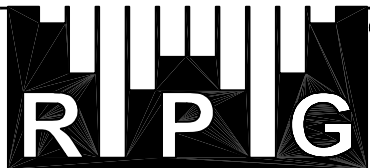

®

Title: TOPPERFO WALL PANEL 200MM SYSTEM Z-CLIP SECTION DETAIL W20

Proj:

Date: 11/07/03

By: T.S

Scale: 1:1

Comments:

Path: K:\ENGINEERING\CAD FILES\Product\TOP\Topperfo\Walls\Panels (Modular)\Architectural Details\W19 & W20.dxf

RPG DIFFUSOR SYSTEMS, INC.
651-C Commerce Drive, Upper Marlboro MD 20774
Phone: 301-249-0044 * Fax: 301-249-3912
Email: info@rpginc.com